






Stadspark

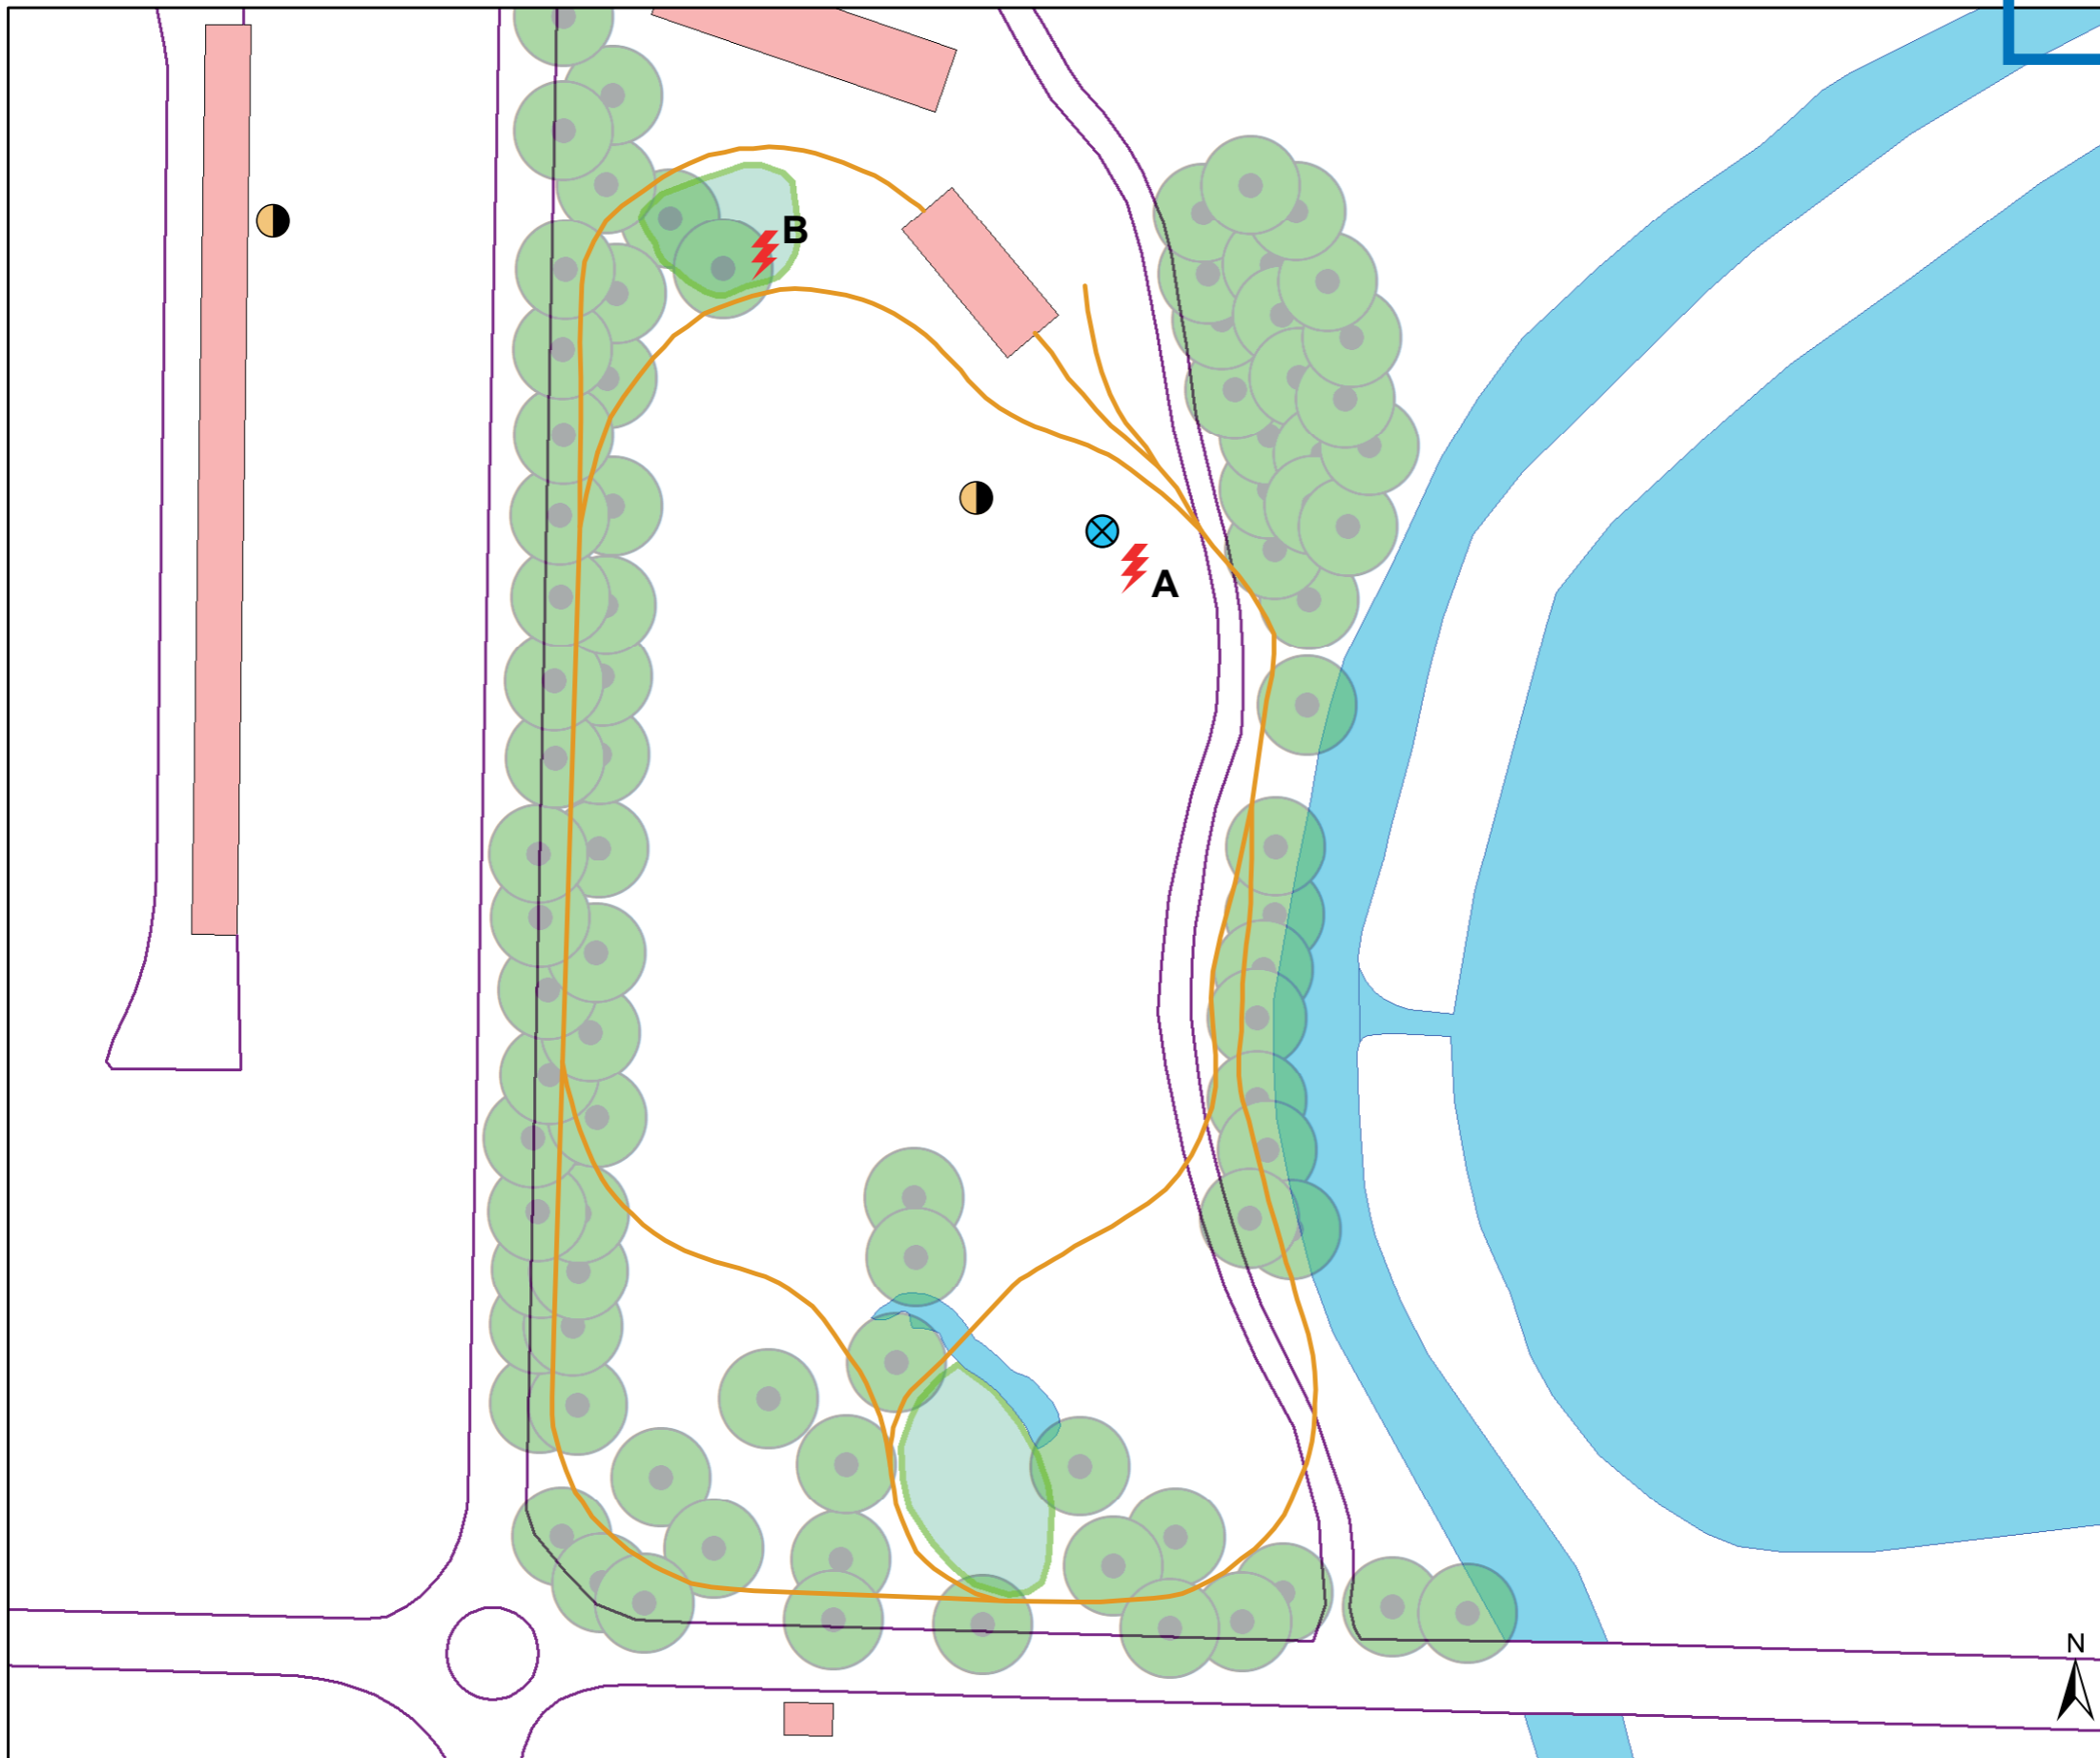

Vermogen Elektrischeitskast

A: 100A 2x 32A 230V

B: 80A 2x 63A 400V

-  Waterpunt
-  Elektrischeitskast
-  Afvoer
-  Spoor minitreintjes